


PROFIL NR.	0.00	67.76	90.14	109.95	129.46	142.08	151.28	165.11	184.89	195.98	228.03	252.88	288.75	276.35	282.70	302.04	312.49	322.47	333.74	339.27	349.44	370.72	411.46	444.05																								
HOR. KURV.	R=77.33			R=50.00			R=30.00			R=40.00			R=19.59			R=50.00			R=30.00			R=100.00																										
BREDDUUTV.	
TVERRFALL (1%=2mm)	
H.kj.b.k.	
V.kj.b.k.	5.0%	
PROFIL H.	940.28941.00	939.84040.36	939.18939.72	938.53939.08	938.30338.62	938.00338.44	938.00338.27	937.97938.11	938.02337.94	937.67937.77	937.44937.57	936.99936.95	936.19935.86	935.2934.69	933.97933.51	932.80332.33	931.68931.15	930.0929.97	928.3928.79	926.7927.61	925.8326.44	924.5925.26	923.5324.55	923.5924.50	924.0024.42	923.7924.18	924.0024.46	924.3325.51	925.3926.69	926.4927.88	929.2329.06	930.9930.25	931.9731.43	933.2932.58	933.7933.58	934.1234.57	935.2735.56	936.3036.55	937.3437.54	938.2938.51	938.9239.02	938.7939.23	938.7939.44	938.7939.66	938.9440.43	940.9841.62	942.8242.82	943.1042.98
TERRENG H.	
OVERBYGN.T.	

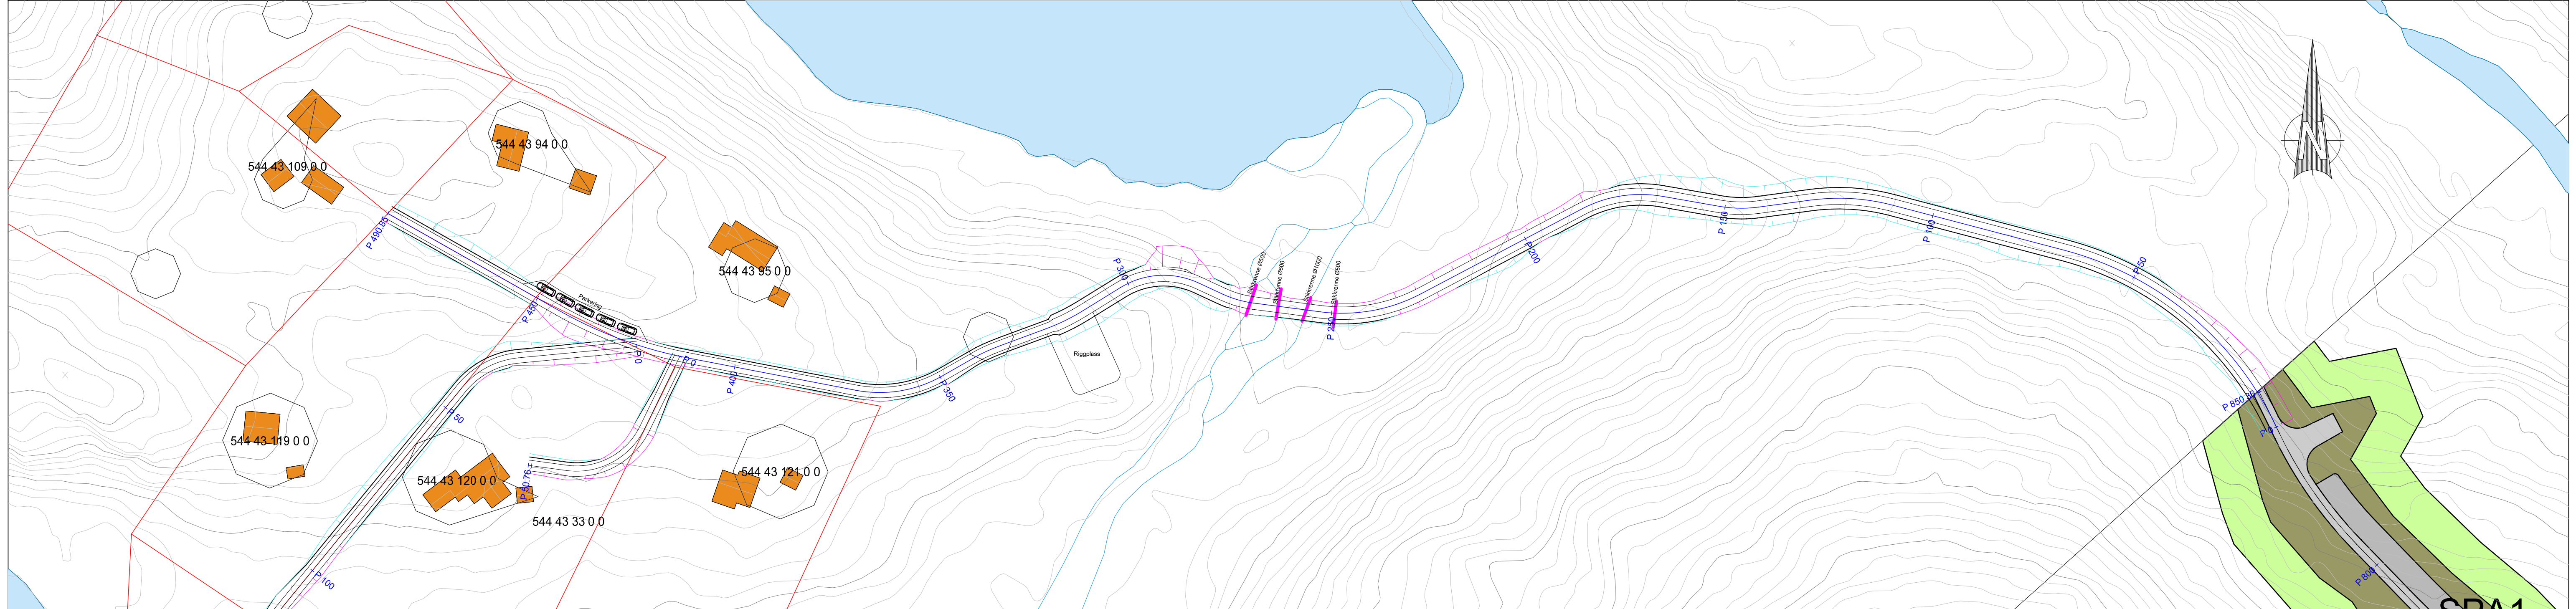

Grytebekkoset					
Dato	Konstr./tegn.	Godkjent	Målestokk		
10.04.2019			1:600, 1:200		
Lengdeprofiltegning				Erstatning for:	Erstattet av:
					201
Henvising:		Beregning:			